


BERGO ULTIMATE - MULTICOURT


TOTAL SIZE: ≈ 35 X 20 M (35,28 X 20,36 M)

PLAYING AREA: 33,66 X 18,83 M

Saltex AB

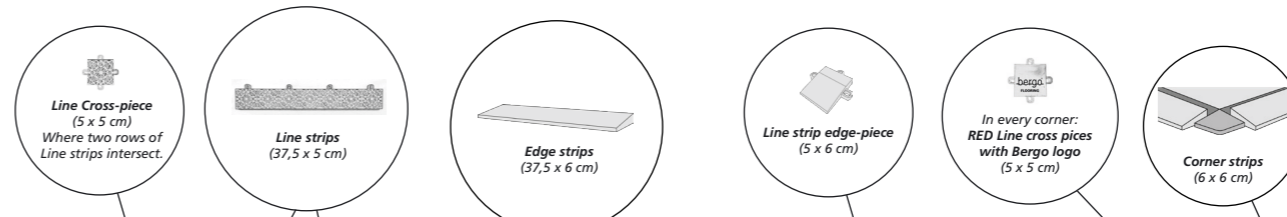

Penalty area:
13 tiles x 15 tiles + 2 line strips
= 4,98 x 5,74 m (4,9 x 5,8 m)

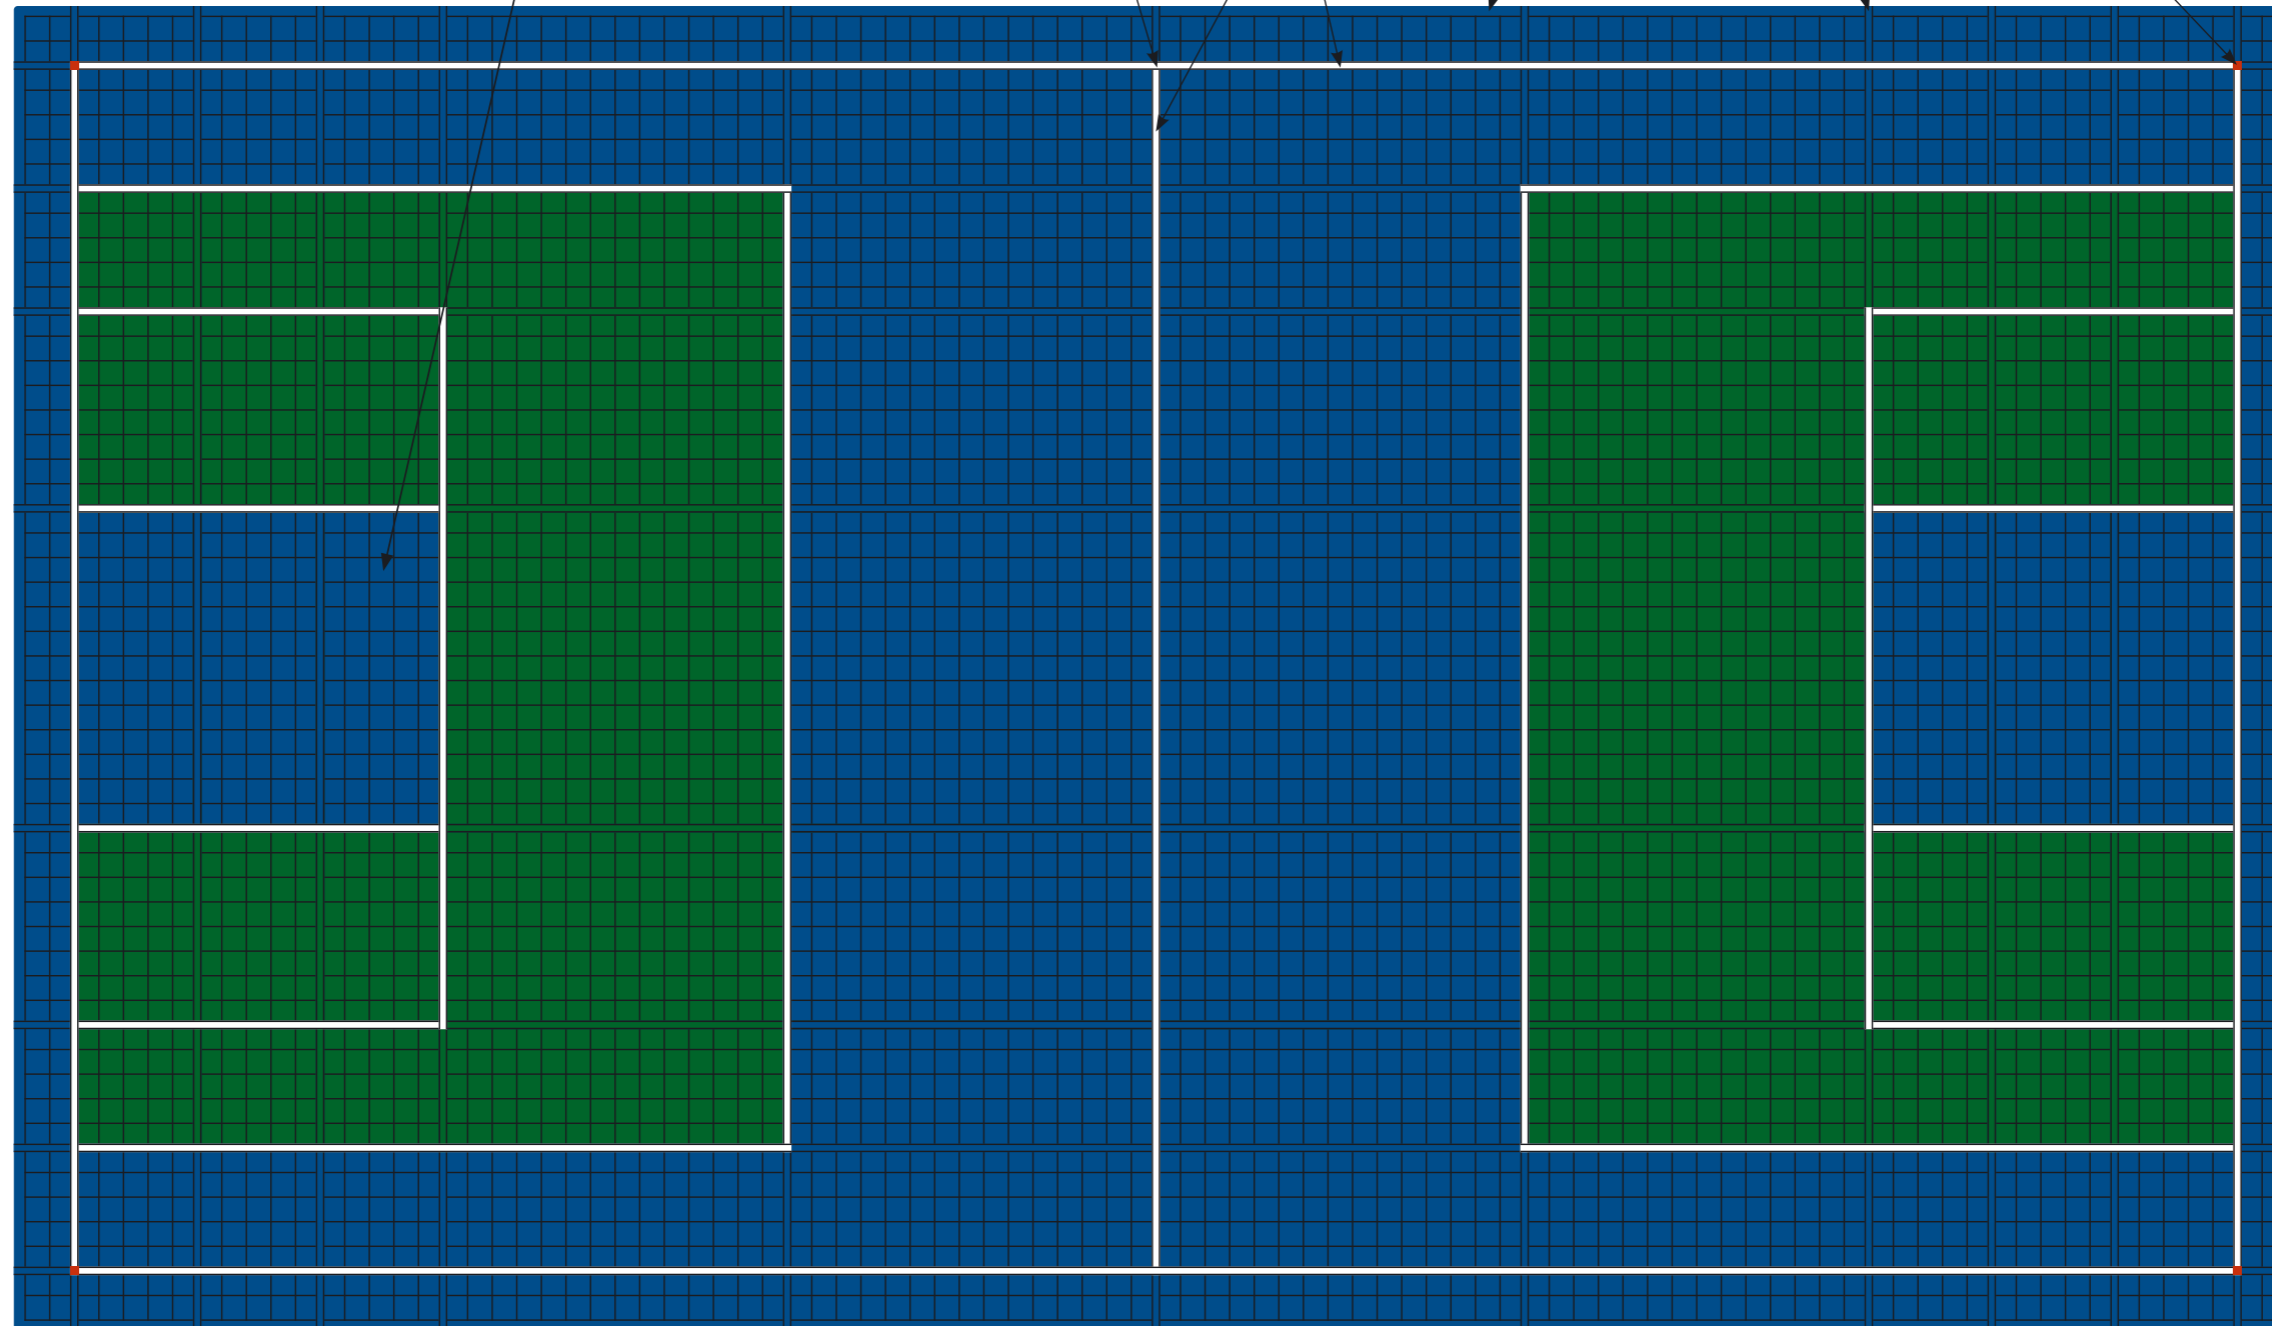

3X3: 29 tiles + 3 rows of line strips = 11,06 m

2 t | 5 tiles | 5 tiles | 5 tiles | 14 tiles | 15 tiles | 15 tiles | 14 tiles | 5 tiles | 5 tiles | 5 tiles | 2 t

Playing area: 88 tiles + 11 rows of line strips = 33,66 m

Total: 92 tiles + 11 rows of line strips + 2 edge strips = 35,28 m

3X3: 39 tiles + 4 rows of line strips = 14,87 m

2 t | 5 tiles | 5 tiles | 8 tiles | 13 tiles | 5 tiles | 5 tiles | 2 t

Playing area: 49 tiles + 8 rows of line strips = 18,83 m

Total: 53 tiles + 8 rows of line strips + 2 edge strips = 20,46 m